



FILE NAME = J:\Onondaga County\2231065 - Lakeshore Rd over Maple Creek\06_Drawings\Transpo\375673_cph_gen.dgn
 DATE = 3/13/2024
 TIME = 3:44:36 PM

PROJECT MANAGER
 CHECK
 DRAFTING
 CHECK
 DESIGN
 JOB MANAGER
 DESIGN SUPERVISOR

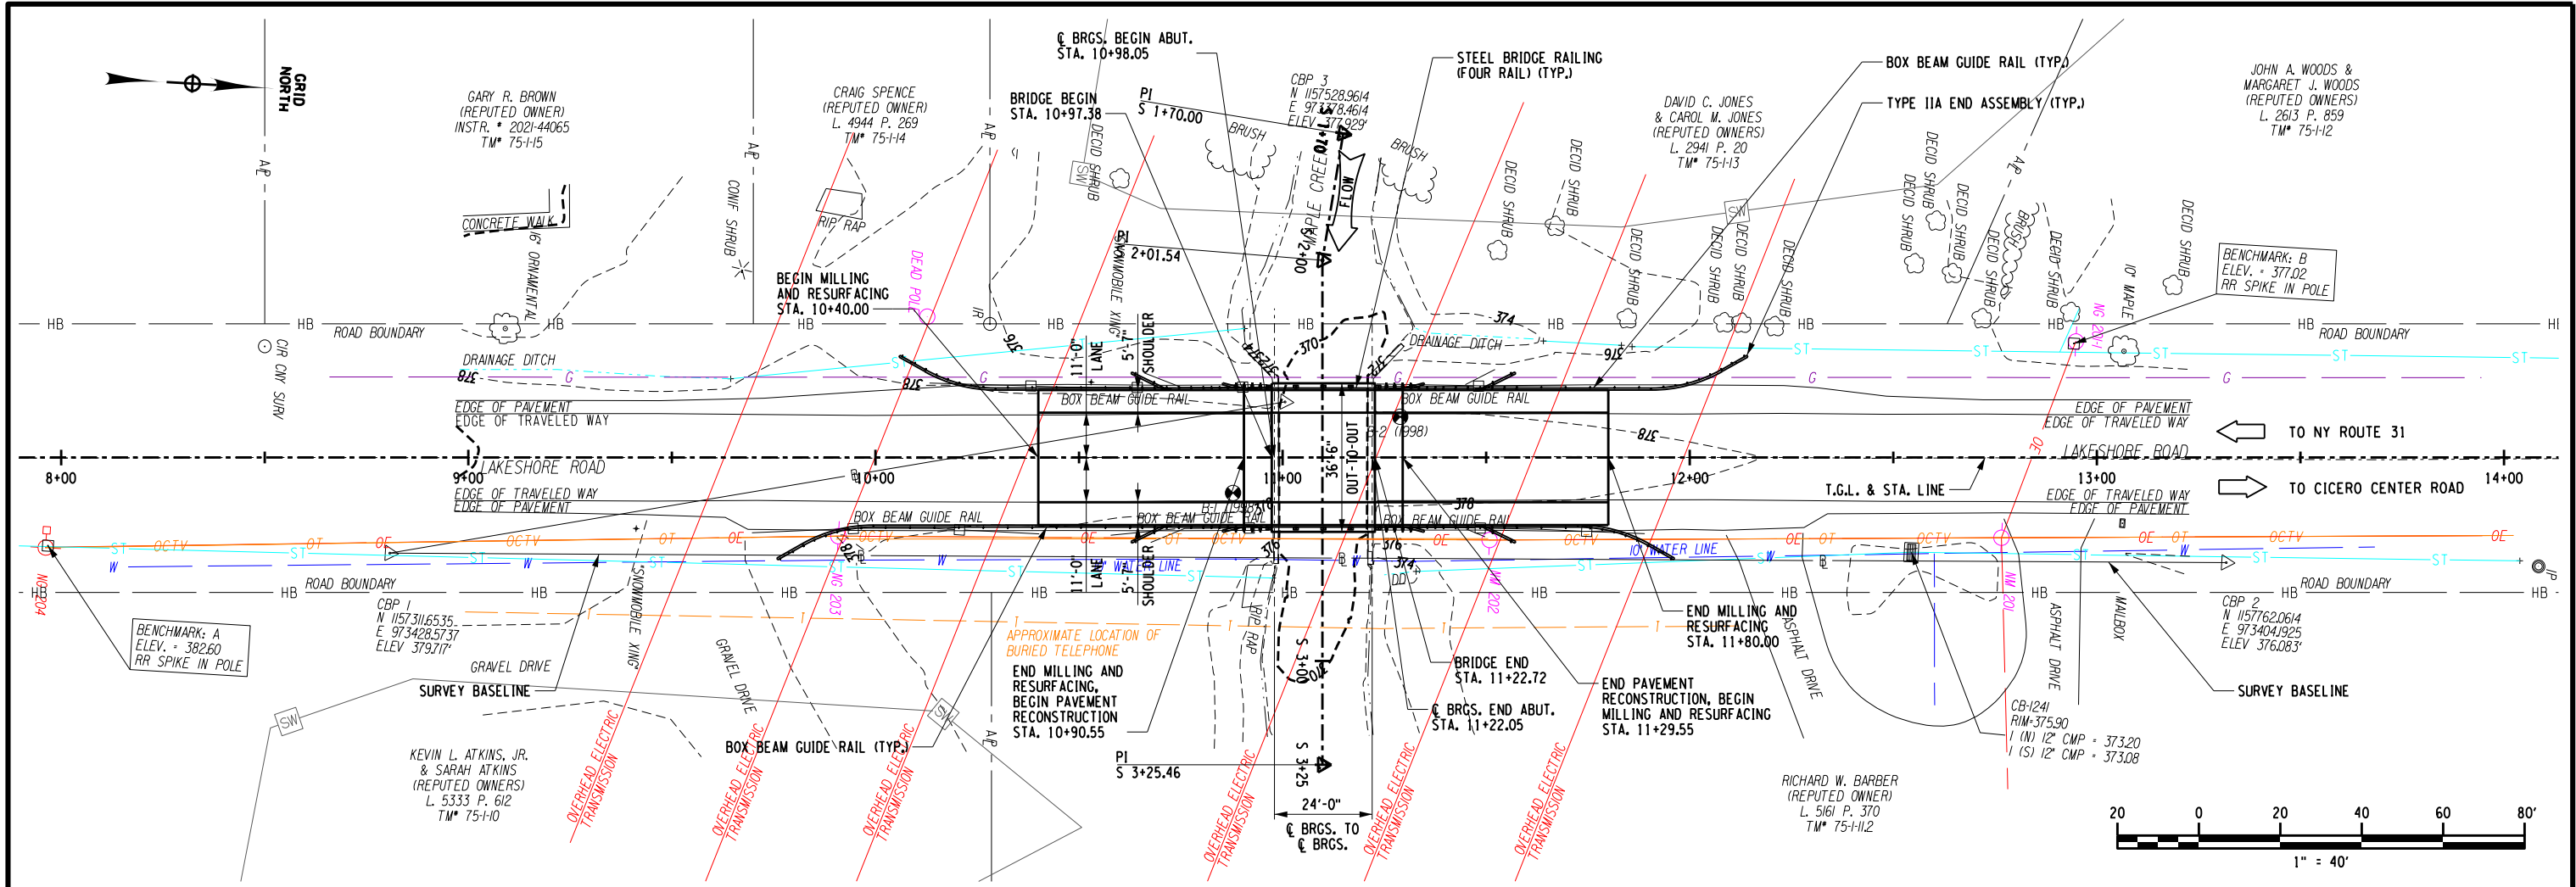


GENERAL PLAN

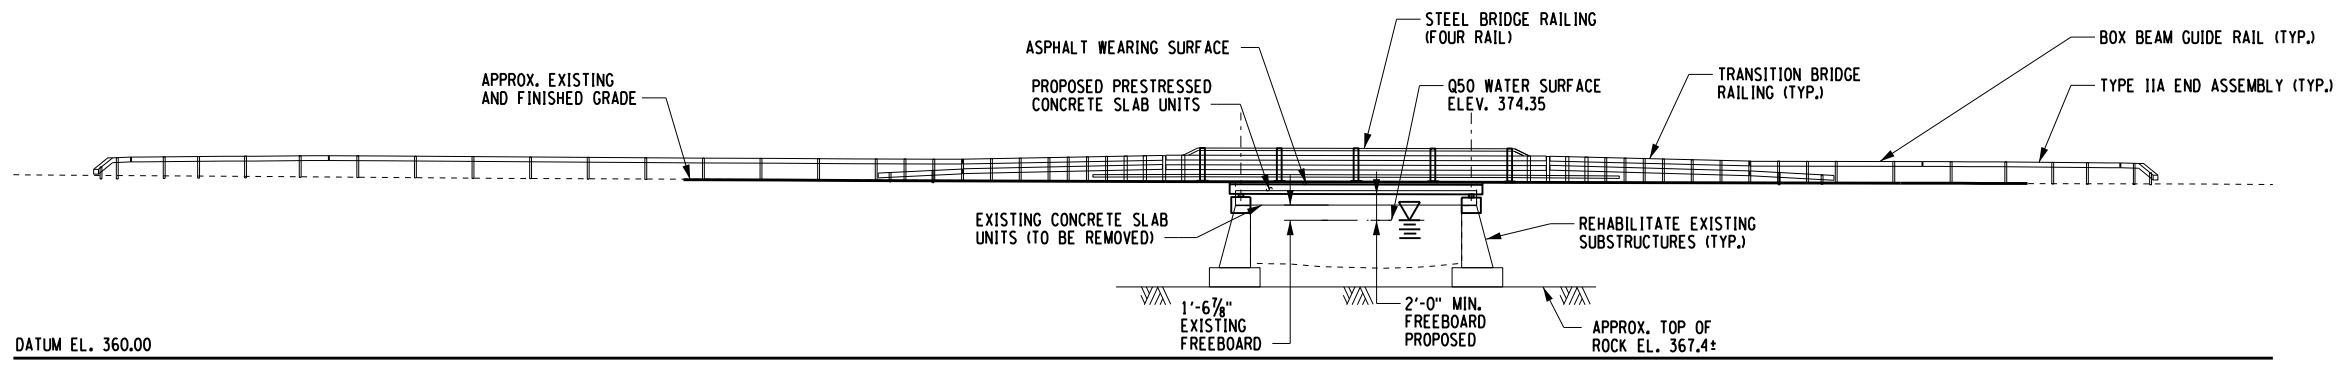

ELEVATION

AFFIX SEAL: ON:	ALTERED BY: ON:
AS-BUILT REVISIONS DESCRIPTION OF ALTERATIONS:	

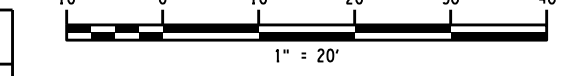

BRIDGE REHABILITATION	PIN 3756.73
LAKESHORE ROAD	BRIDGES BIN 3312800
OVER MAPLE CREEK	CULVERTS
TOWN OF CICERO	ALL DIMENSIONS IN FEET UNLESS OTHERWISE NOTED
COUNTY: ONONDAGA	REGION: 3

CONTRACT NUMBER DXXXXXX
DRAWING NO. PLN-1
SHEET NO. 1

IT IS A VIOLATION OF LAW FOR ANY PERSON, UNLESS THEY ARE ACTING UNDER THE DIRECTION OF A LICENSED PROFESSIONAL ENGINEER, ARCHITECT, LANDSCAPE ARCHITECT, OR LAND SURVEYOR, TO ALTER AN ITEM IN ANY WAY. IF AN ITEM BEARING THE STAMP OF A LICENSED PROFESSIONAL IS ALTERED, THE ALTERING ENGINEER, ARCHITECT, LANDSCAPE ARCHITECT, OR LAND SURVEYOR SHALL STAMP THE DOCUMENT AND INCLUDE THE NOTATION "ALTERED BY" FOLLOWED BY THEIR SIGNATURE, THE DATE OF SUCH ALTERATION, AND A SPECIFIC DESCRIPTION OF THE ALTERATION.




ONONDAGA COUNTY
DEPARTMENT OF TRANSPORTATION

LEGEND:
 B-X SOIL BORING LOCATIONS

FILE NAME = J:\Onondaga County\2231065 - Lakeshore Rd over Maple Creek\06_Drawings\Transpo\375673_cph_pra.dgn
 DATE = 3/13/2024
 TIME = 3:44:37 PM

DESIGN SUPERVISOR _____ DESIGN _____ CHECK _____ DRAFTING _____ CHECK _____ PROJECT MANAGER _____

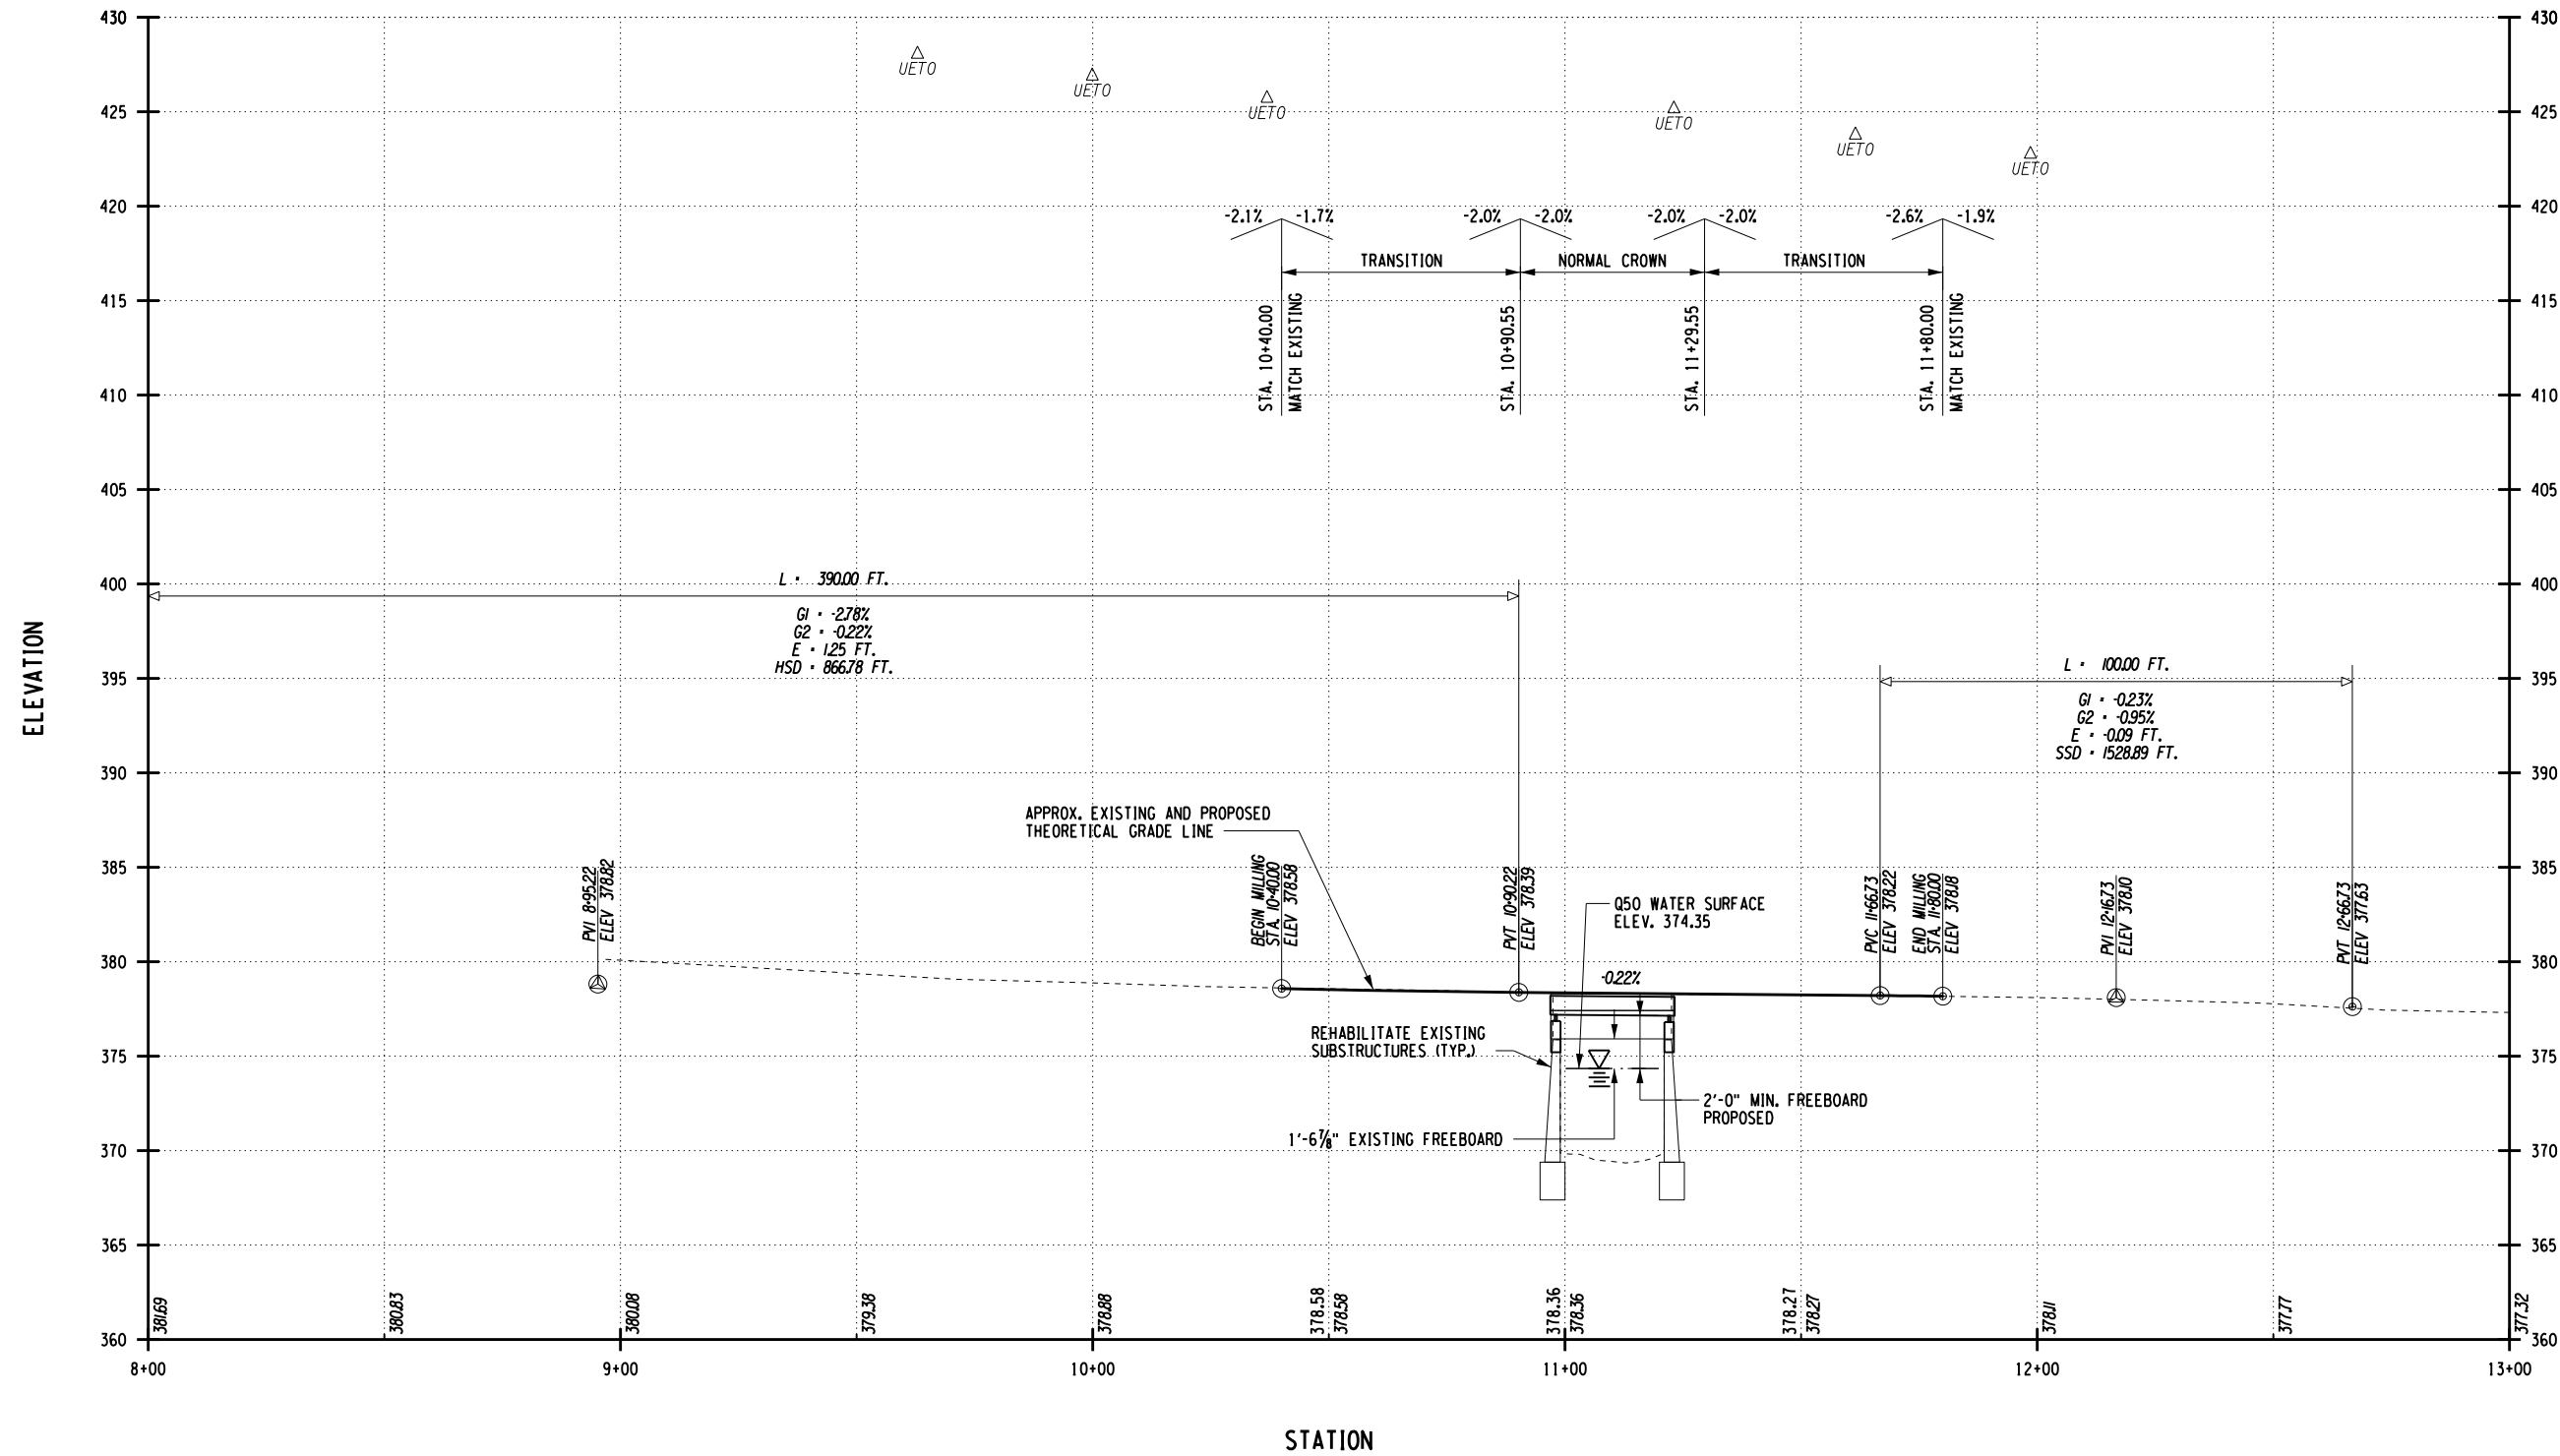

STATION
LAKESHORE ROAD PROFILE

AFFIX SEAL: ON:	ALTERED BY: ON:
AS-BUILT REVISIONS DESCRIPTION OF ALTERATIONS:	

BRIDGE REHABILITATION	PIN 3756.73	BRIDGES BIN 3312800	CULVERTS	ALL DIMENSIONS IN FEET UNLESS OTHERWISE NOTED	CONTRACT NUMBER DXXXXXX
LAKESHORE ROAD				PROFILE	DRAWING NO. PR-1
OVER MAPLE CREEK					SHEET NO. 2
TOWN OF CICERO					
COUNTY: ONONDAGA	REGION: 3				
IT IS A VIOLATION OF LAW FOR ANY PERSON, UNLESS THEY ARE ACTING UNDER THE DIRECTION OF A LICENSED PROFESSIONAL ENGINEER, ARCHITECT, LANDSCAPE ARCHITECT, OR LAND SURVEYOR, TO ALTER AN ITEM IN ANY WAY. IF AN ITEM BEARING THE STAMP OF A LICENSED PROFESSIONAL IS ALTERED, THE ALTERING ENGINEER, ARCHITECT, LANDSCAPE ARCHITECT, OR LAND SURVEYOR SHALL STAMP THE DOCUMENT AND INCLUDE THE NOTATION "ALTERED BY" FOLLOWED BY THEIR SIGNATURE, THE DATE OF SUCH ALTERATION, AND A SPECIFIC DESCRIPTION OF THE ALTERATION.					ONONDAGA COUNTY DEPARTMENT OF TRANSPORTATION

FILE NAME = J:\Onondaga County\2231065 - Lakeshore Rd over Maple Creek\06_Drawings\Transpo\375673_cph_typ.dgn
 DATE = 3/13/2024
 TIME = 3:44:38 PM

PROJECT MANAGER

CHECK



DRAFTING

CHECK

DESIGN

JOB MANAGER

DESIGN SUPERVISOR

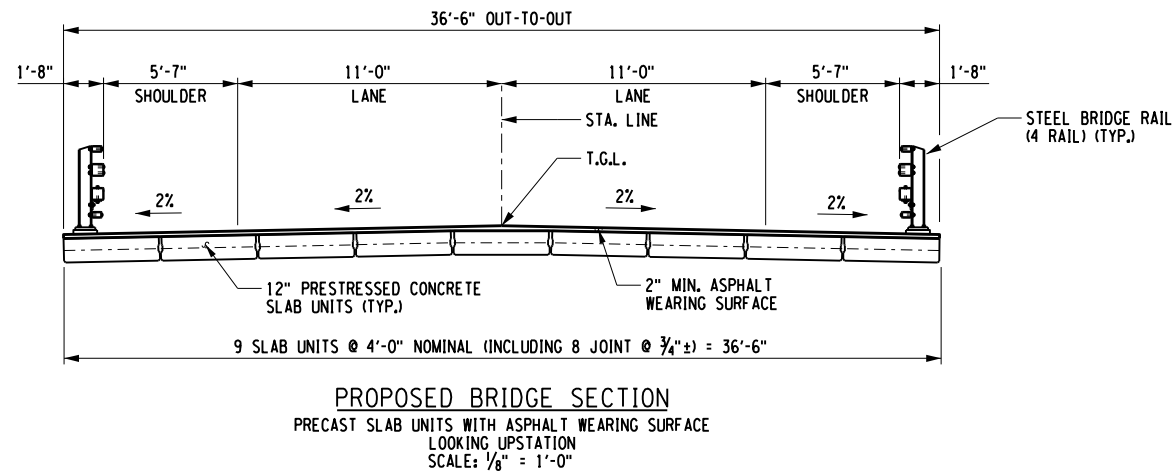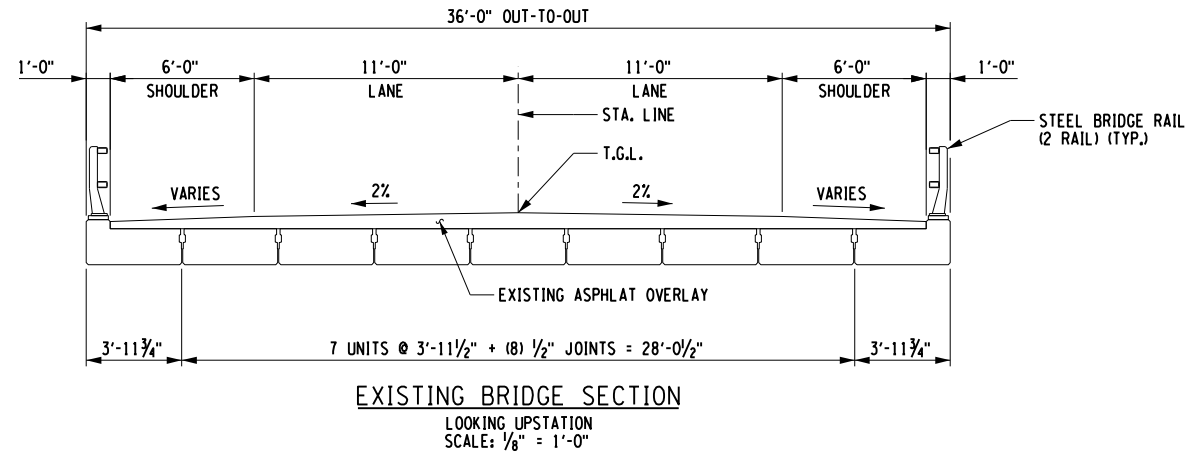

AFFIX SEAL:
ON:

ALTERED BY:
ON:

AS-BUILT REVISIONS DESCRIPTION OF ALTERATIONS:	BRIDGE REHABILITATION	PIN 3756.73	BRIDGES BIN 3312800	CULVERTS	ALL DIMENSIONS IN FEET UNLESS OTHERWISE NOTED	CONTRACT NUMBER DXXXXXX
	LAKESHORE ROAD					
	OVER MAPLE CREEK					
	TOWN OF CICERO					
COUNTY: ONONDAGA	REGION: 3	TYPICAL BRIDGE SECTIONS		DRAWING NO. TS-1		


IT IS A VIOLATION OF LAW FOR ANY PERSON, UNLESS THEY ARE ACTING UNDER THE DIRECTION OF A LICENSED PROFESSIONAL ENGINEER, ARCHITECT, LANDSCAPE ARCHITECT, OR LAND SURVEYOR, TO ALTER AN ITEM IN ANY WAY. IF AN ITEM BEARING THE STAMP OF A LICENSED PROFESSIONAL IS ALTERED, THE ALTERING ENGINEER, ARCHITECT, LANDSCAPE ARCHITECT, OR LAND SURVEYOR SHALL STAMP THE DOCUMENT AND INCLUDE THE NOTATION "ALTERED BY" FOLLOWED BY THEIR SIGNATURE, THE DATE OF SUCH ALTERATION, AND A SPECIFIC DESCRIPTION OF THE ALTERATION.




ONONDAGA COUNTY
DEPARTMENT OF TRANSPORTATION

FILE NAME = J:\Onondaga County\2231065 - Lakeshore Rd over Maple Creek\06_Drawings\Transpo\375673_cph_typ.dgn
 DATE = 3/13/2024
 TIME = 3:44:39 PM

PROJECT MANAGER
 CHECK
 DRAFTING
 CHECK
 DESIGN
 JOB MANAGER
 DESIGN SUPERVISOR

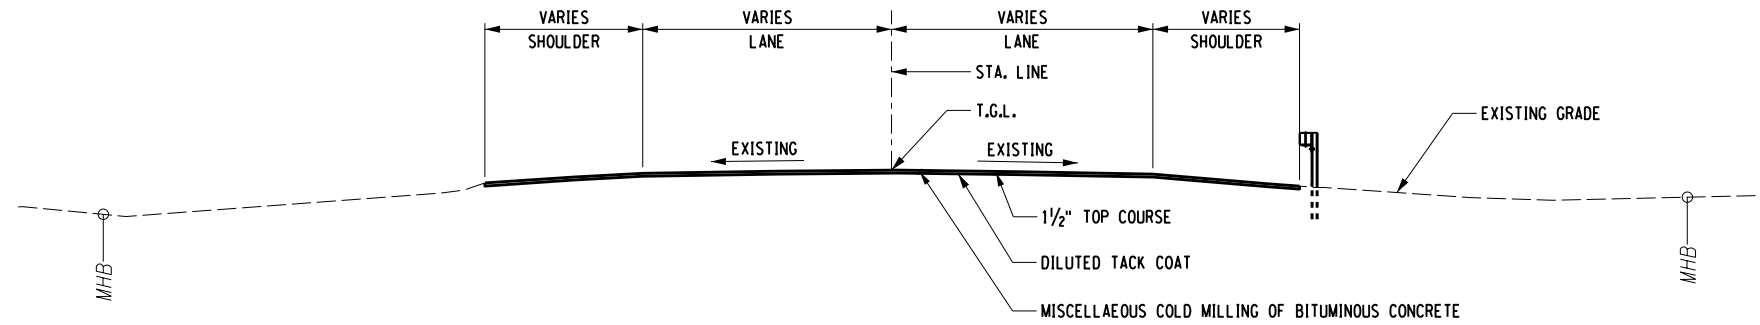

TYPICAL MILLING HIGHWAY SECTION
 LOOKING UPSTATION
 SCALE: 1/8" = 1'-0"

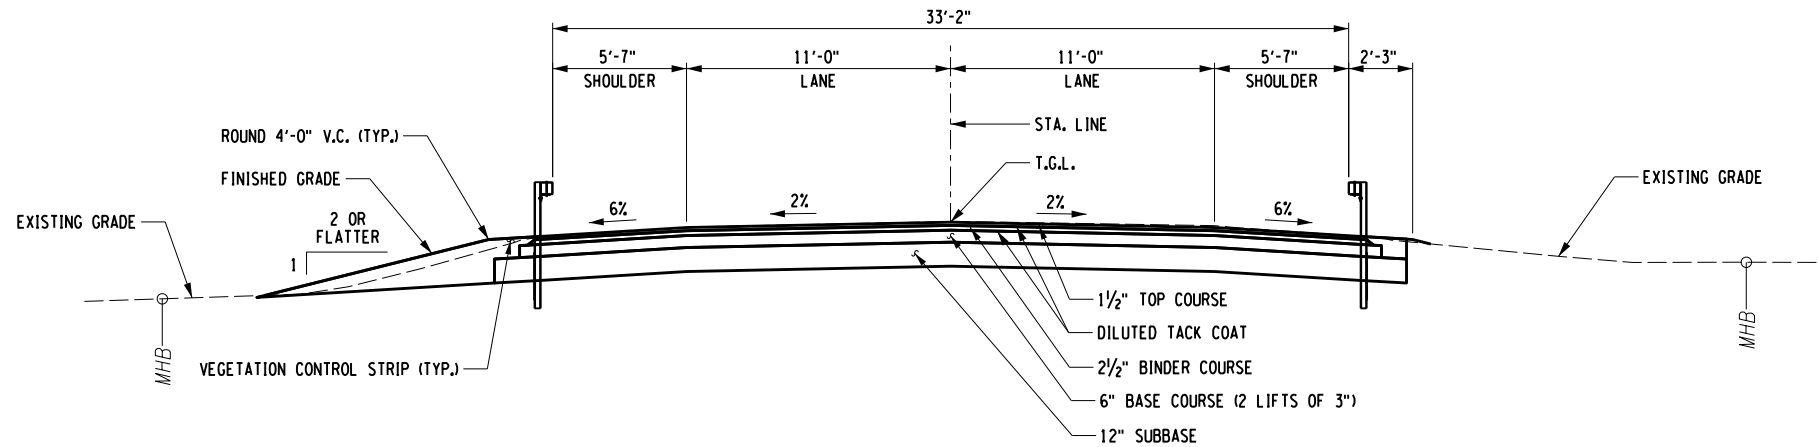

TYPICAL FULL DEPTH HIGHWAY SECTION
 LOOKING UPSTATION
 SCALE: 1/8" = 1'-0"

AFFIX SEAL: ON:	ALTERED BY: ON:

AS-BUILT REVISIONS DESCRIPTION OF ALTERATIONS:	BRIDGE REHABILITATION	PIN 3756.73	BRIDGES BIN 3312800	CULVERTS	ALL DIMENSIONS IN FEET UNLESS OTHERWISE NOTED	CONTRACT NUMBER DXXXXXX
	LAKESHORE ROAD					TYPICAL HIGHWAY SECTIONS
	OVER MAPLE CREEK				SHEET NO. 4	
	TOWN OF CICERO				COUNTY: ONONDAGA REGION: 3	ONONDAGA COUNTY DEPARTMENT OF TRANSPORTATION

IT IS A VIOLATION OF LAW FOR ANY PERSON, UNLESS THEY ARE ACTING UNDER THE DIRECTION OF A LICENSED PROFESSIONAL ENGINEER, ARCHITECT, LANDSCAPE ARCHITECT, OR LAND SURVEYOR, TO ALTER AN ITEM IN ANY WAY. IF AN ITEM BEARING THE STAMP OF A LICENSED PROFESSIONAL IS ALTERED, THE ALTERING ENGINEER, ARCHITECT, LANDSCAPE ARCHITECT, OR LAND SURVEYOR SHALL STAMP THE DOCUMENT AND INCLUDE THE NOTATION "ALTERED BY" FOLLOWED BY THEIR SIGNATURE, THE DATE OF SUCH ALTERATION, AND A SPECIFIC DESCRIPTION OF THE ALTERATION.